

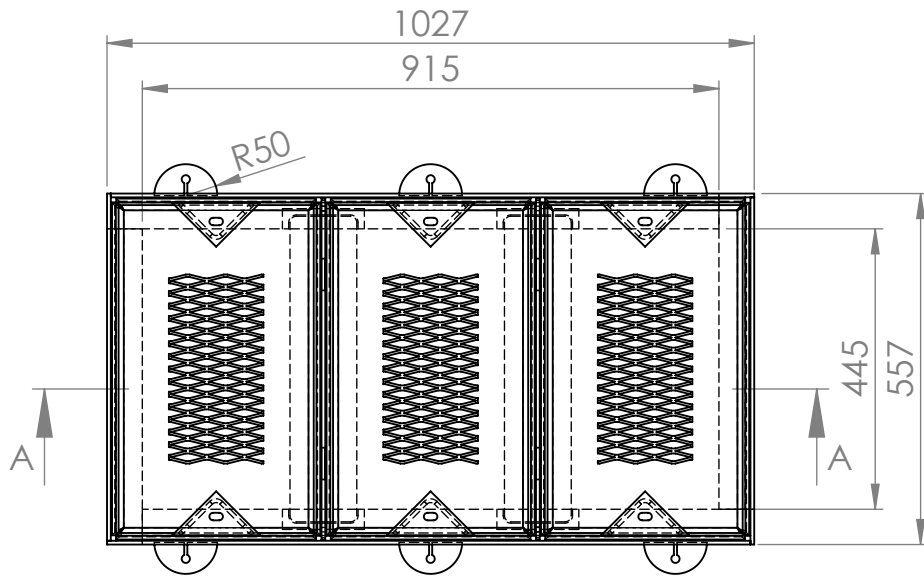
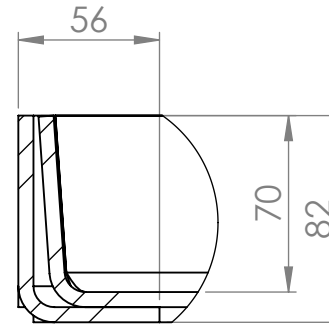
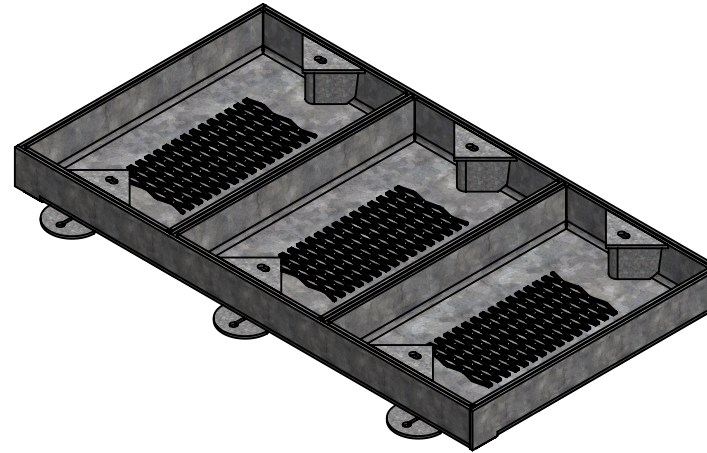


SECTION A-A
SCALE 1 : 12

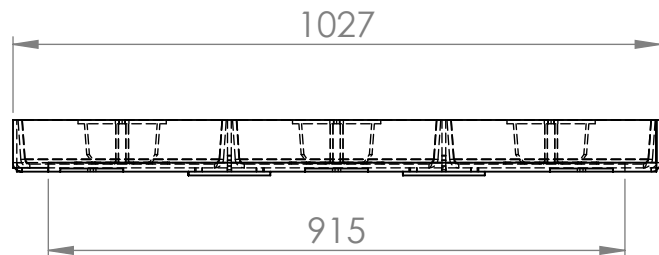

DETAIL B
SCALE 1 : 3

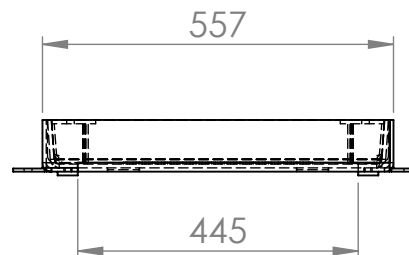

Notes

1. All dimensions in millimeters
2. Galvanising certified to BS EN ISO 1461
3. Slide out design
4. Mesh in base
5. CRBs



Drawing No. PAV01557

Description 915x445x70mm c/o Recessed Block
Pavior Heavy Duty Slide Out Mesh In
Base 3 Part Galvanised

Material S275JR

Loading 5T SMWL

Weight (kg) 72

Drawn By MP

Checked By ITL

Date 11/12/2023

Revision

0

Page
1

Third Angle Projection